

BOGLES JUNCTION

Total Unsold Subdivided Area (Bordered Yellow)
i.e. Lots excised from Craigston Estates Ltd. but
not yet sold

16 Acs. 3 Rds. 29.36 Pls.


Total Undivided Area (Bordered Red)
i.e. Remainder of Craigston Estates Ltd.
not yet subdivided

51 Acs. 3 Rds. 37.80 Pls.

GRENADA, W.I.

SUBDIVISION PLAN of part of CRAIGSTON ESTATES
LTD., situate at CRAIGSTON, CARRIACOU.

SCALE: 1-IN.=300FT.

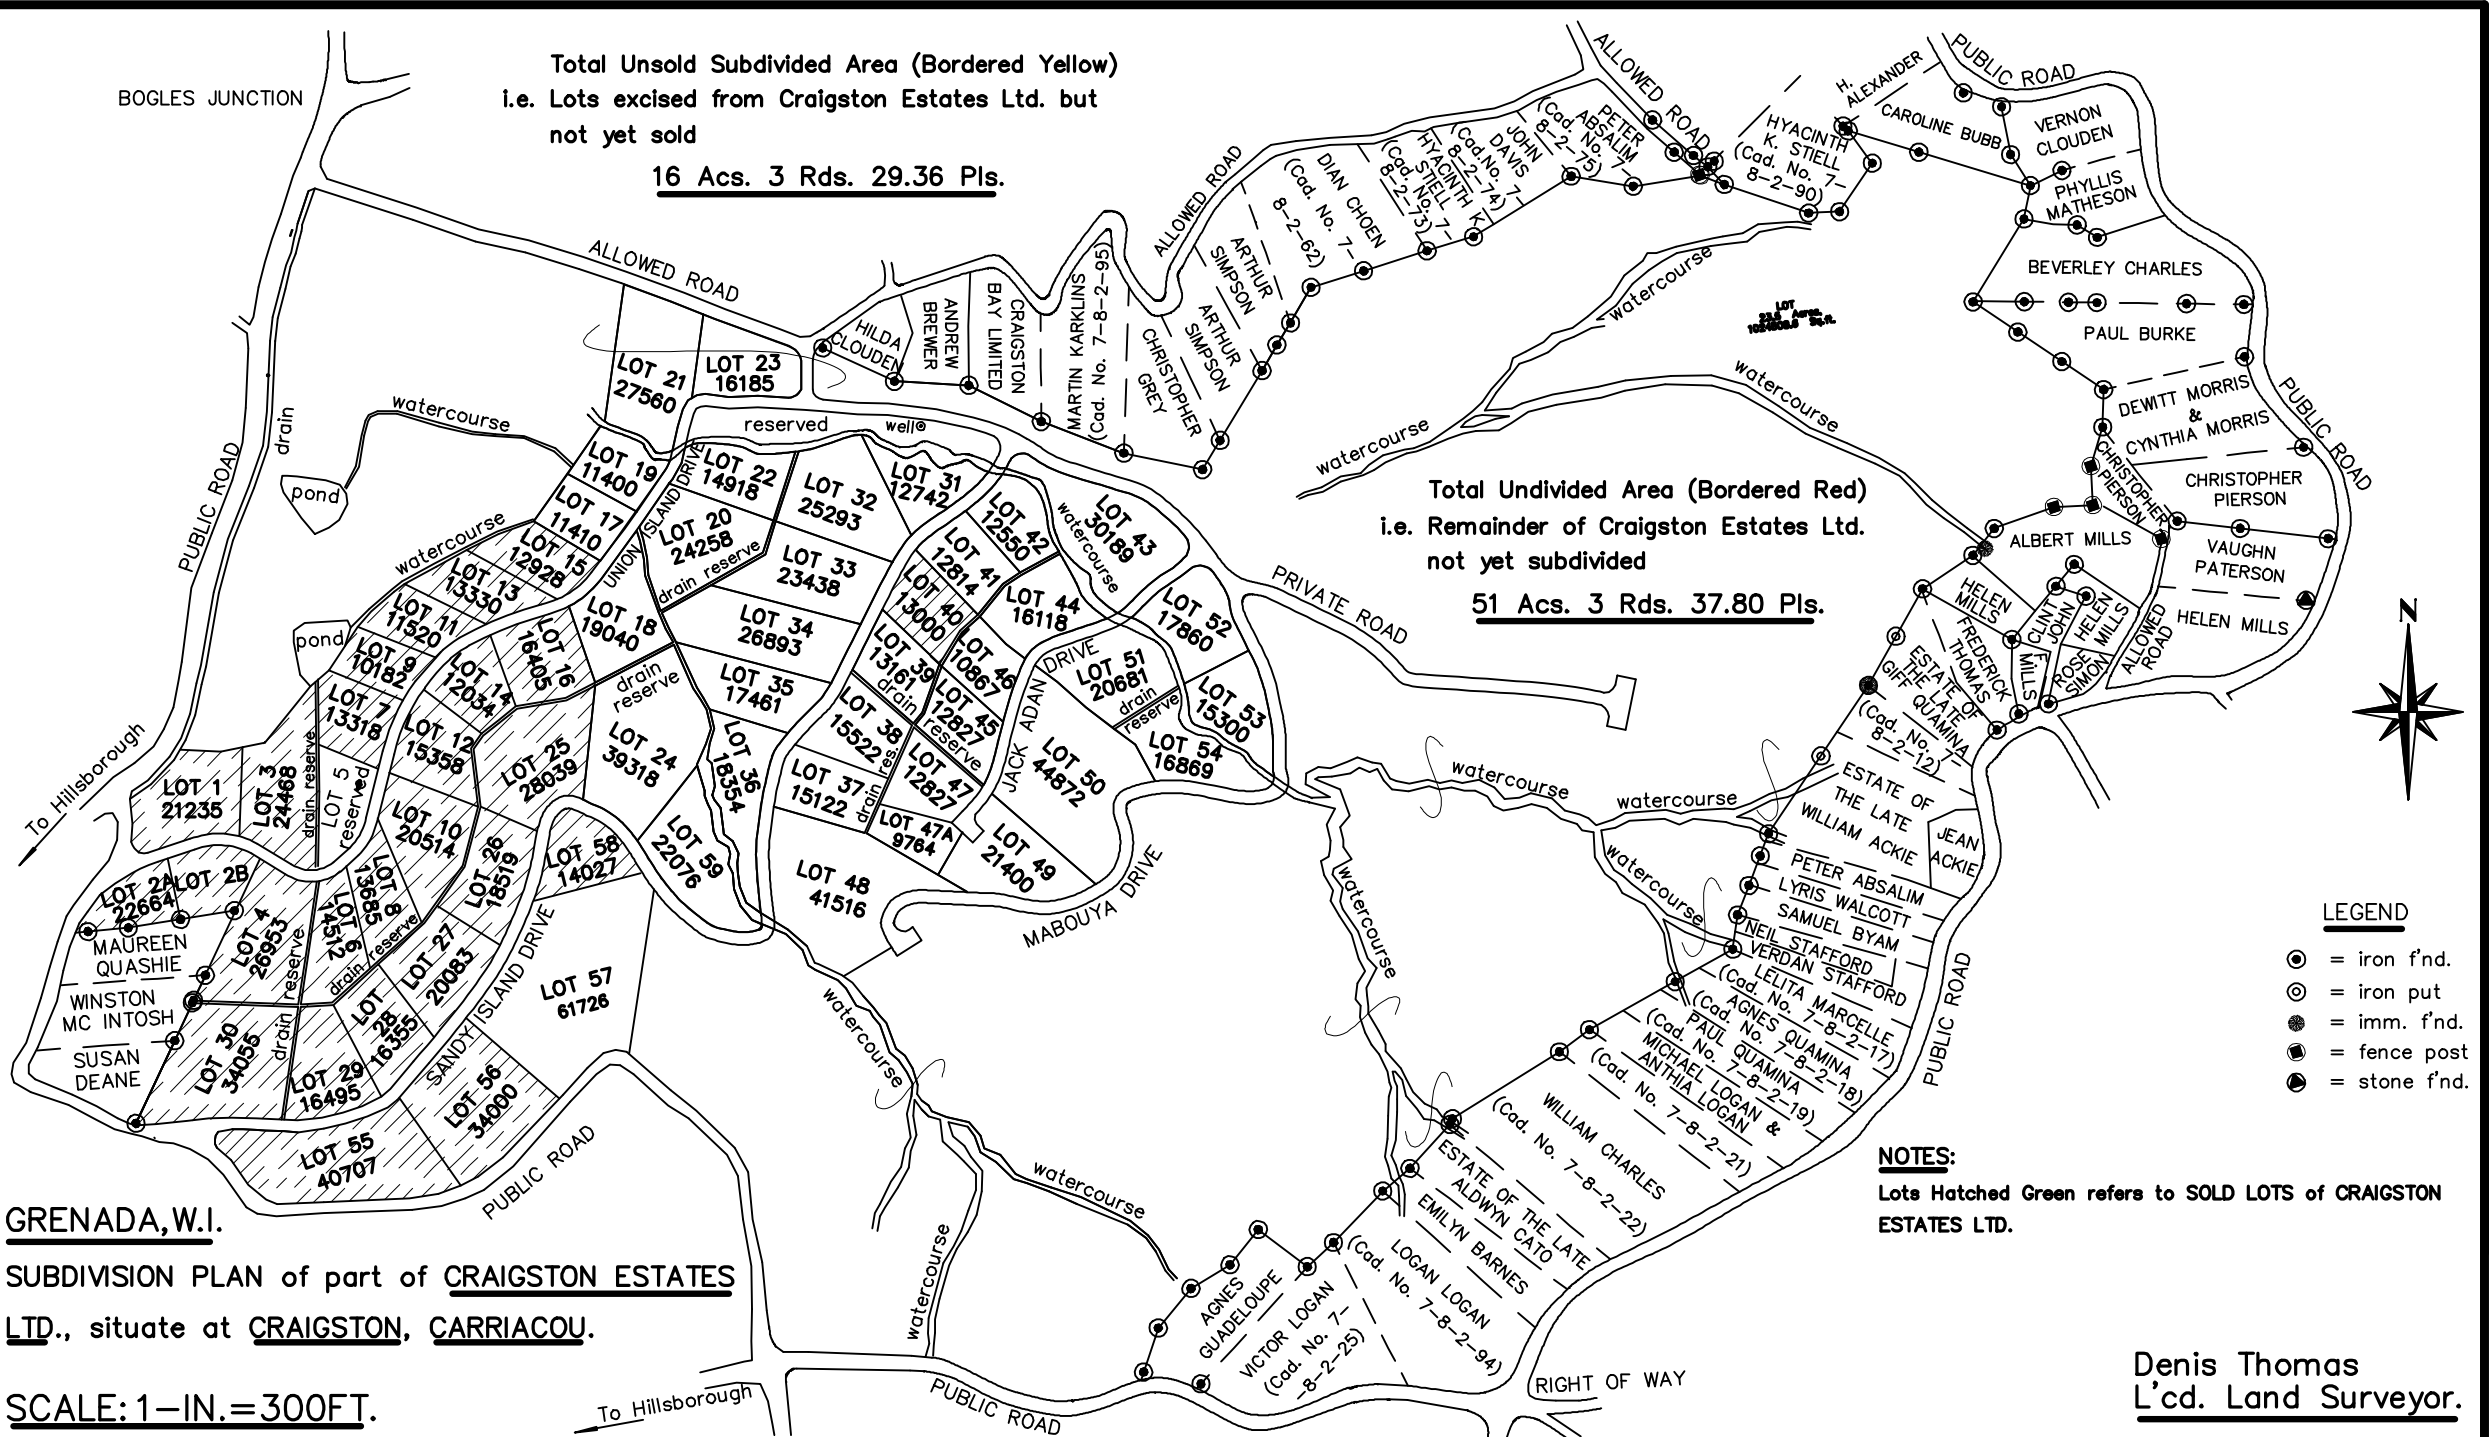

LEGEND

- ⊙ = iron f'nd.
- ⊗ = iron put
- = imm. f'nd.
- ⦿ = fence post
- ⦿ = stone f'nd.

NOTES:

Lots Hatched Green refers to SOLD LOTS of CRAIGSTON ESTATES LTD.

Denis Thomas
L'cd. Land Surveyor.