
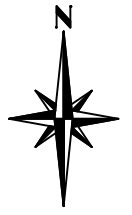


ALLOTMENT TABLE

| Lot No. | ALLOTTEE | Area in Sq.Ft. |
|---------|----------|----------------|
| 1 | | 13169 |
| 2 | | 13459 |
| 3 | | 13169 |
| 4 | | 13459 |
| 5 | | 13443 |
| 6 | | 14055 |

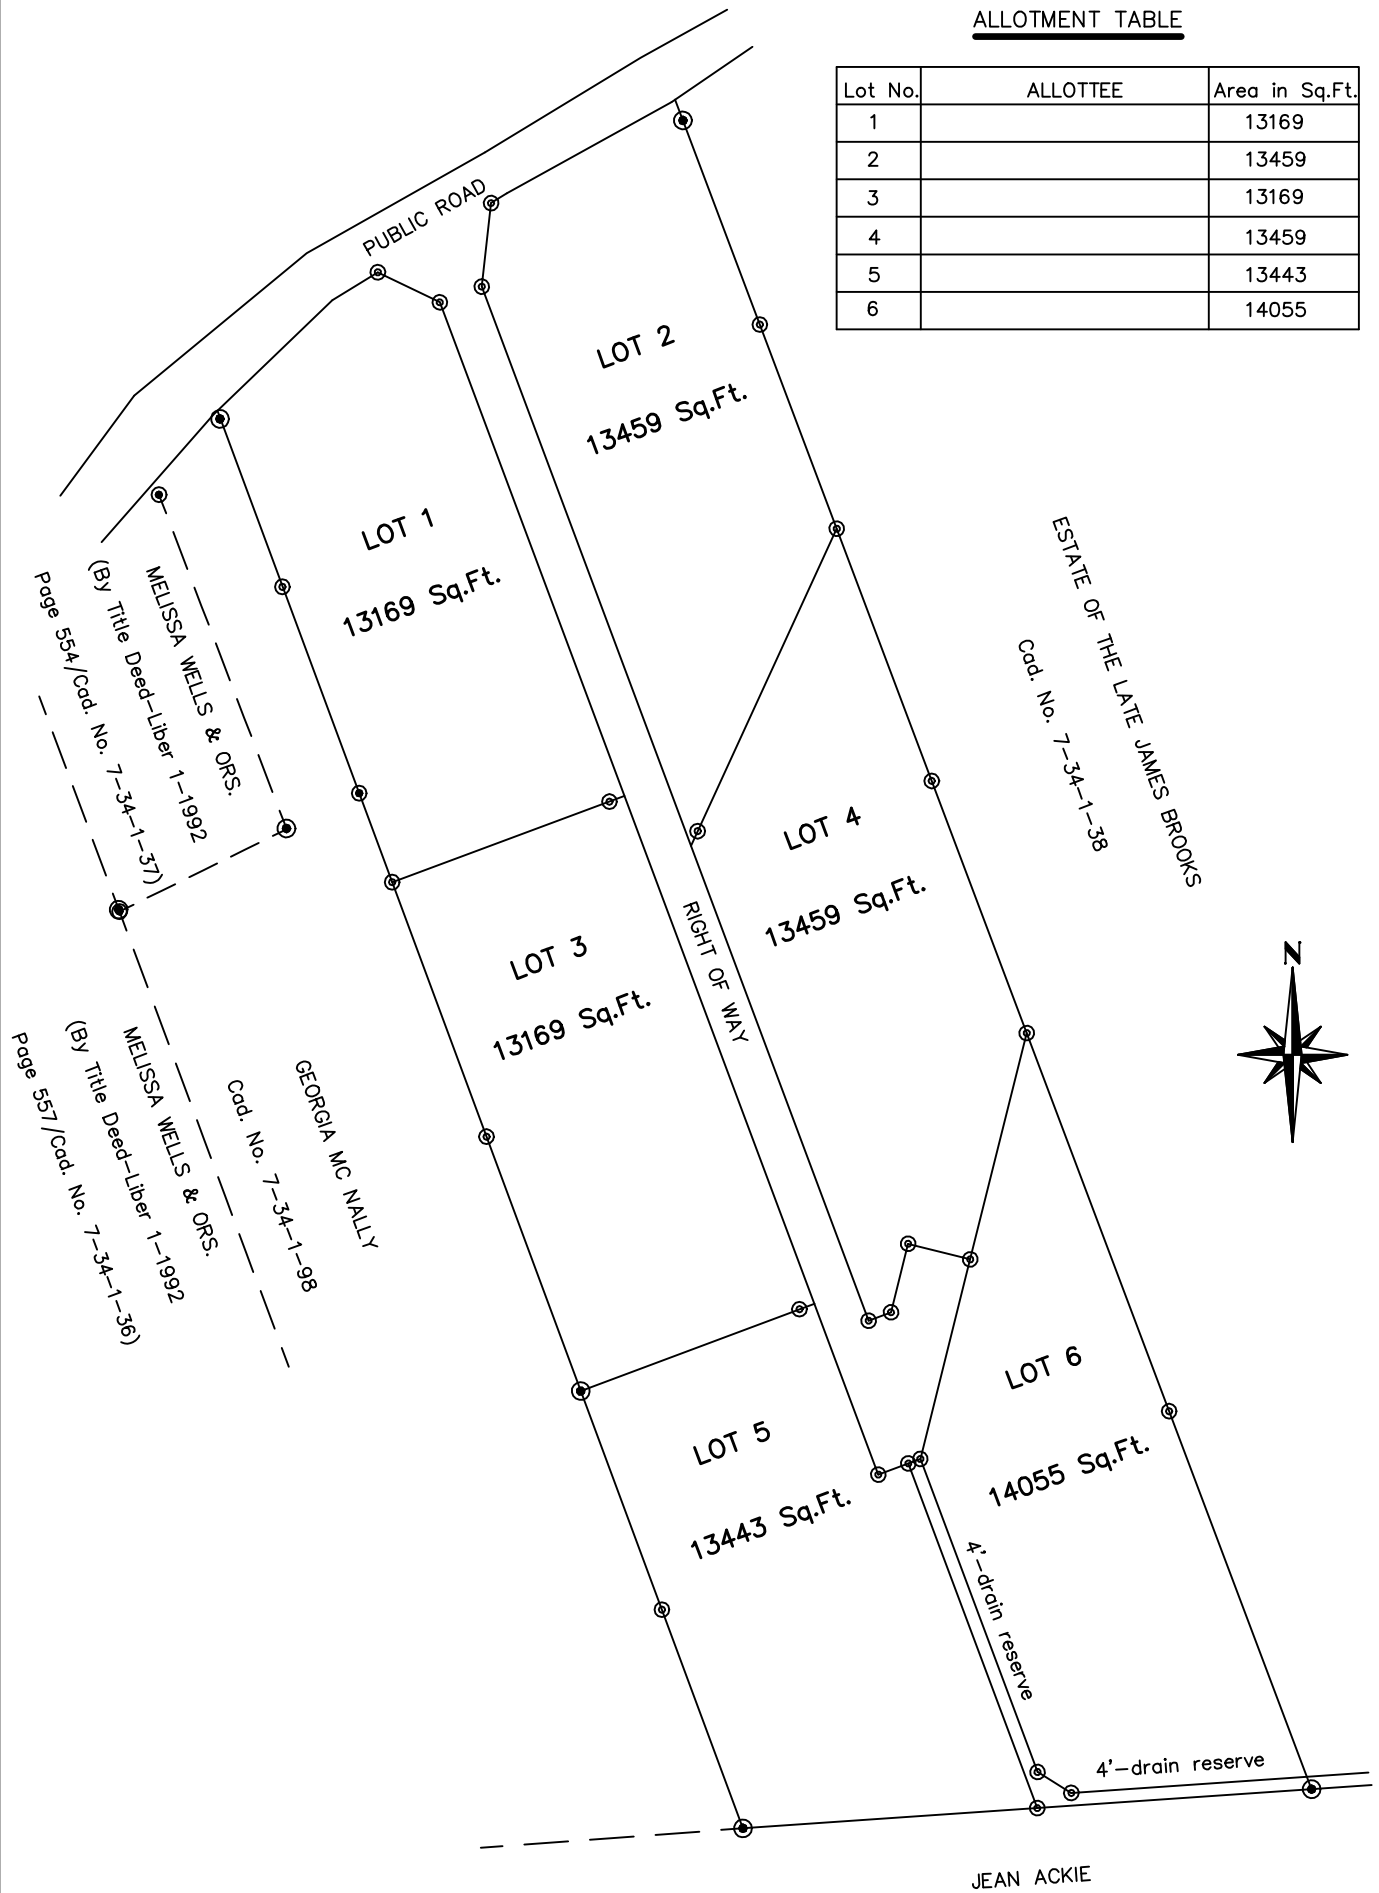

GRENADA, W.I.

SUBDIVISION PLAN of 88155 Sq.Ft. of land being part of the remainder of a larger lot (Under Title Deed-Liber 1-1992 at Page 554/Cad. No. 7-34-01-37) situate at BELAIR in the ISLAND of CARRIACOU, a DEPENDENCY of the ISLAND of GRENADA; Surveyed on the 12th. day of JANUARY, 2016 at the request of MELISSA WELLS & ORS.

SCALE: 1-IN.=60FT.

Denis Thomas
L'cd. Land Surveyor.

Cad. No. 7-34-1-85